



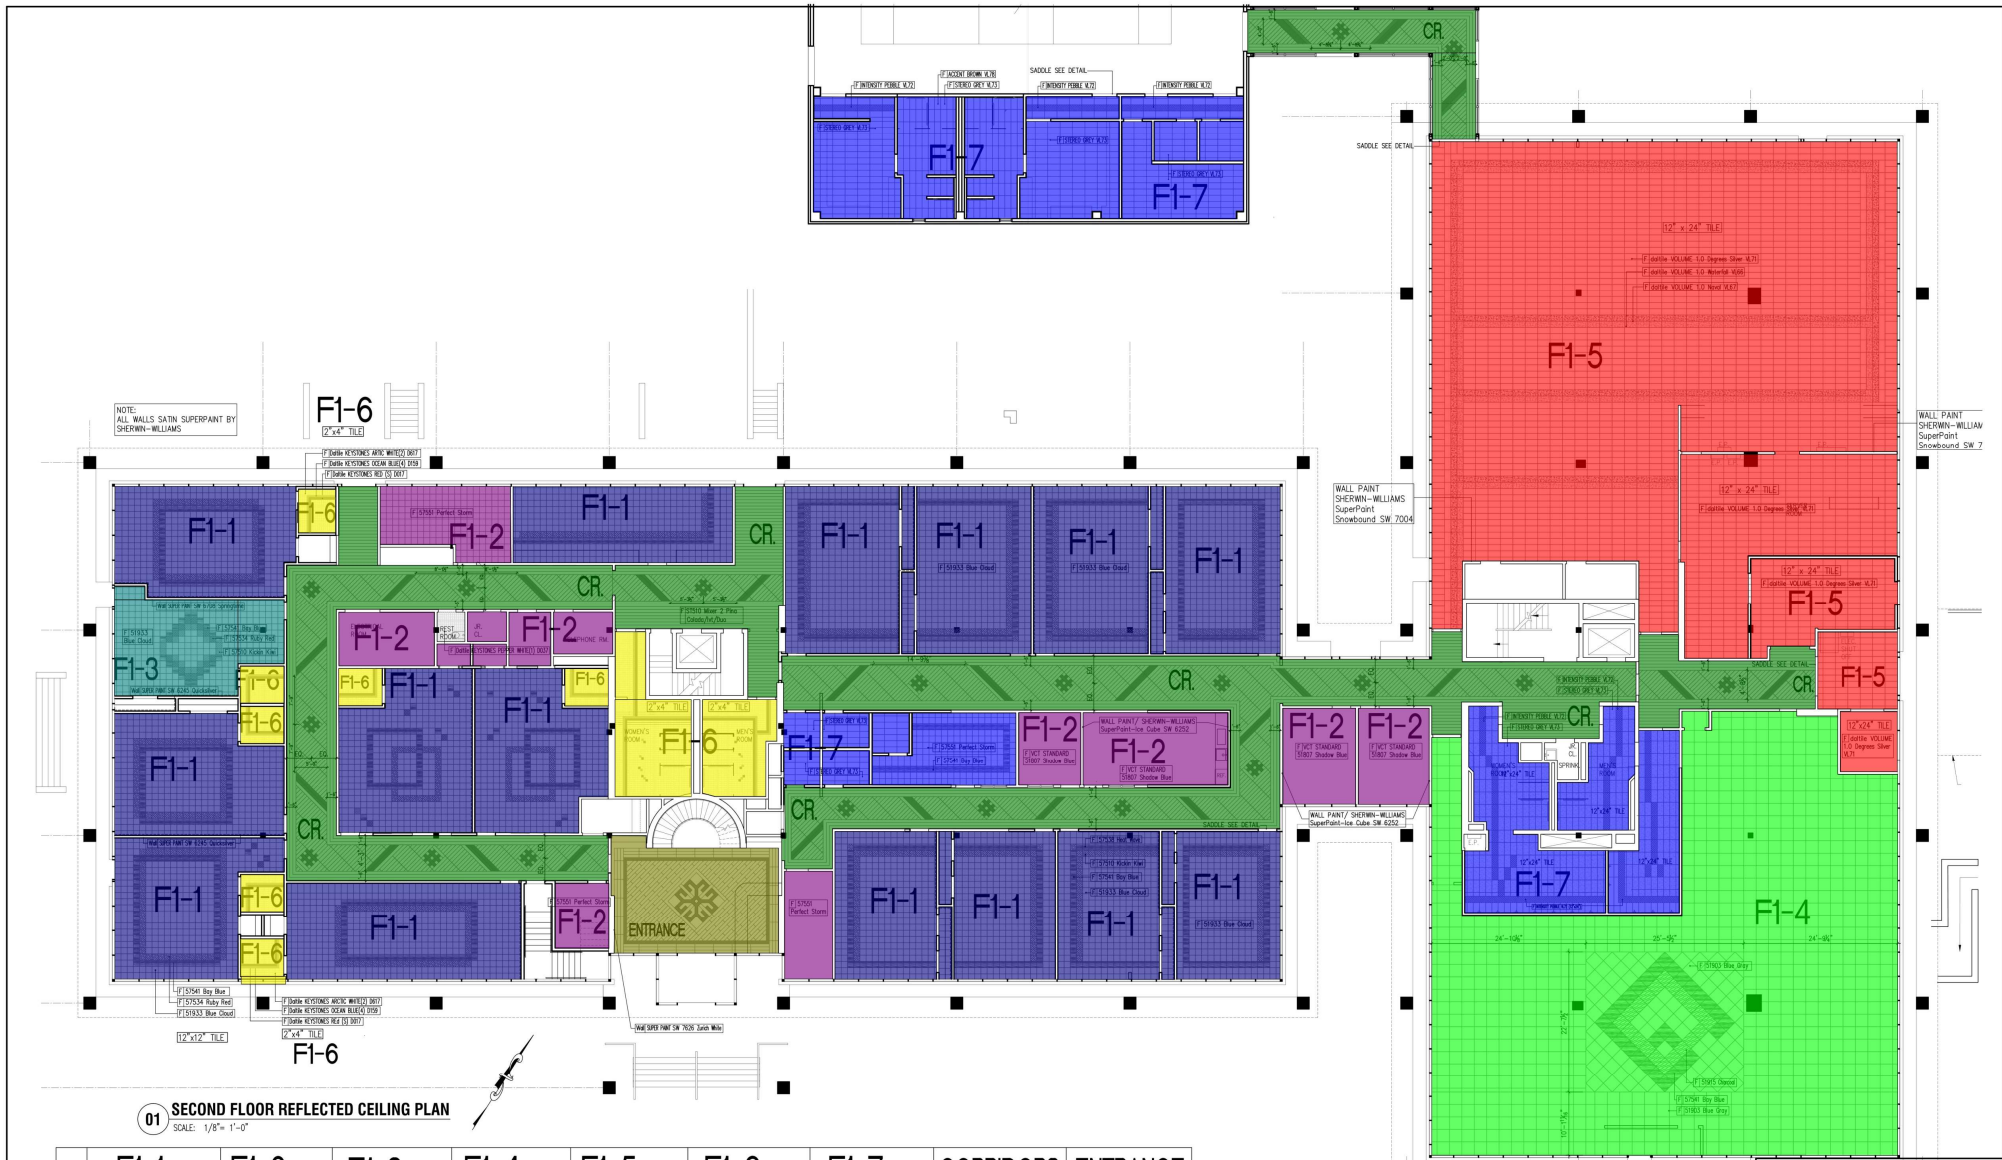

01 SECOND FLOOR REFLECTED CEILING PLAN
SCALE: 1/8" = 1'-0"

F1-1	F1-2	F1-3 / DAY CARE	F1-4 / WALK PURPOSE	F1-5 / OFFICE	F1-6 / PRE-SCHOOL	F1-7 / RESTROOM	CORRIDORS	ENTRANCE
ARMSTRONG VINYLE COMPOSITE TILE FLOORING / 12"x12"	ARMSTRONG VINYLE COMPOSITE TILE FLOORING / 12"x12"	ARMSTRONG VINYLE COMPOSITE TILE FLOORING / 12"x12"	ARMSTRONG VINYLE COMPOSITE TILE FLOORING / 12"x12"	DALTILE GLAZED PORCELAIN MOSAICS FLOORING (KEYSTONE) / 24"x24"	DALTILE GLAZED PORCELAIN MOSAICS FLOORING (KEYSTONE) / 24"x24"	DALTILE GLAZED PORCELAIN MOSAICS FLOORING (KEYSTONE) / 24"x24"	ARMSTRONG VINYLE COMPOSITE TILE FLOORING / 12"x12"	ARMSTRONG VINYLE COMPOSITE TILE FLOORING / 12"x12"
CR: Armstrong LVT-Luxury Flooring	CR: Armstrong LVT-Luxury Flooring	CR: Armstrong LVT-Luxury Flooring	CR: Armstrong LVT-Luxury Flooring	CR: Armstrong LVT-Luxury Flooring	CR: Armstrong LVT-Luxury Flooring	CR: Armstrong LVT-Luxury Flooring	CR: Armstrong LVT-Luxury Flooring	CR: Armstrong LVT-Luxury Flooring
ENT: Armstrong LVT-Luxury Flooring	ENT: Armstrong LVT-Luxury Flooring	ENT: Armstrong LVT-Luxury Flooring	ENT: Armstrong LVT-Luxury Flooring	ENT: Armstrong LVT-Luxury Flooring	ENT: Armstrong LVT-Luxury Flooring	ENT: Armstrong LVT-Luxury Flooring	ENT: Armstrong LVT-Luxury Flooring	ENT: Armstrong LVT-Luxury Flooring
F1-1: Armstrong Vinyl Composite Tile Flooring (Standard)	
F1-2: Armstrong Vinyl Composite Tile Flooring (Standard) - Size: 12"x12"	
F1-3: Armstrong Vinyl Composite Tile Flooring (Standard)	
F1-4: Armstrong Vinyl Composite Tile Flooring (Standard) - Size: 12"x12"	
F1-5: Daltile Glazed Porcelain Flooring (Volume 1.0)	
F1-6: Daltile Glazed Colorbody Porcelain Mosaics Flooring (Keystone)- Size: 24"x24"	
F1-7: Daltile Glazed Porcelain Flooring (Volume 1.0)	

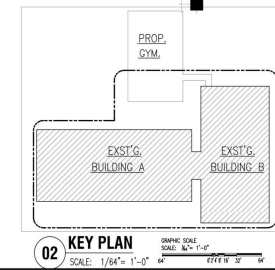


Revised	Date	Revision
1	11-30-22	DRAWINGS UPDATE
2	02-01-23	CONSTRUCTION DRAWINGS

HERITAGE MADISON ARCHITECTURE, LLC.
Architects & Interiors
111 Madison Ave., Suite 201
Paterson, NJ 07650
Tel: (201) 689-6700
Fax: (862) 239-1888
adam@hermads.com www.hermads.com

Project No: 2013
Date: August 31, 2020
Block: 3101
Lot: 16
Scale: AS SHOWN
Drawing Title: First Floor Flooring Plan, Floor Schedule
Client: NEWBORN - 12TH GRADE
1700 Valley Road, Township of Wayne, New Jersey
Drawn By: [Signature]
Checked By: [Signature]
Scale: 1/8" = 1'-0"














FLOORS	F2-1	F2-2	F2-3	F2-4	F2-5	F2-6	CORRIDORS	ENTRANCE	DORM CORRIDOR
	ARMSTRONG FLOORING/ VINYLE COMPOSITION TILE F 357548 Opulent	ARMSTRONG FLOORING/ VINYLE COMPOSITION TILE F 357548 Opulent	DALTELE FLOORING/ VINYLE COMPOSITION TILE F 357548 Opulent	ARMSTRONG FLOORING/ VINYLE COMPOSITION TILE F 357548 Opulent	SHAWCONTRACT CARPET TILE 2424 F 357548 Opulent	SHAWCONTRACT CARPET TILE 2424 F 357548 Opulent	ARMSTRONG FLOORING/ VINYLE COMPOSITION TILE F 357548 Opulent	ARMSTRONG FLOORING/ VINYLE COMPOSITION TILE F 357548 Opulent	ARMSTRONG FLOORING/ VINYLE COMPOSITION TILE F 357548 Opulent
	6562.5 SQ FT	374.4 SQ FT	11573.3 SQ FT	1063.4 SQ FT	3046.8 SQ FT	289.3 SQ FT	1151.5 SQ FT	4622.6 SQ FT	

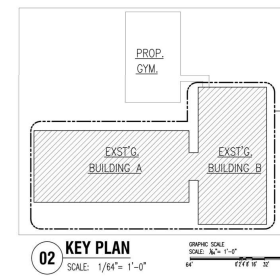

HERITAGE MADISON ARCHITECTURE, L.L.C.
Architecture Design Interiors
117 Madison Ave., Suite 201
Paterson, NJ 07650
Tel: (973) 889-8700
Fax: (973) 239-1888
admin@hermads.com www.hermads.com

Project No: 2013
Date: August 31, 2020
Block: 3101
Lot: 16
Scale: 1/8" = 1'-0"
Drawing Title: Second Floor Flooring Plan, Floor Schedule
Client: NEWBORN - 12TH GRADE
1700 Valley Road, Township of Wayne, New Jersey
Drawn By: [Signature]
Checked By: [Signature]
Scale: 1/8" = 1'-0"
Drawing No: FL-702

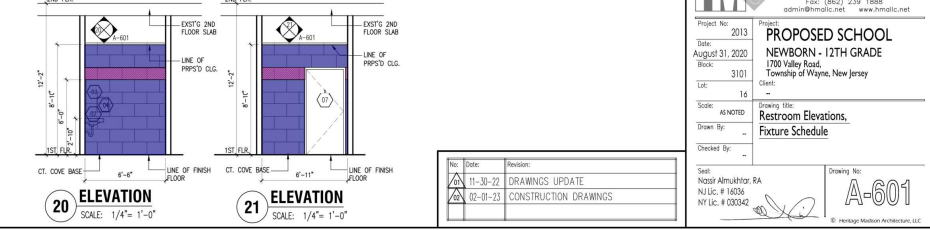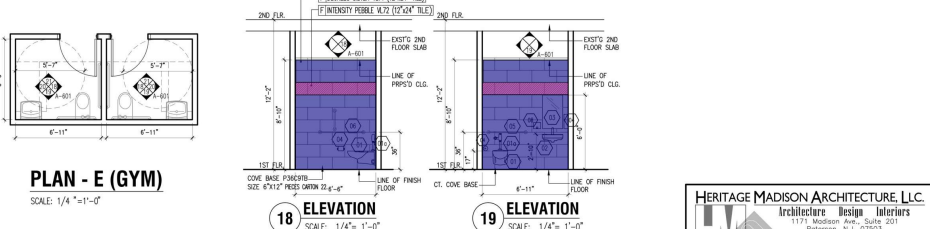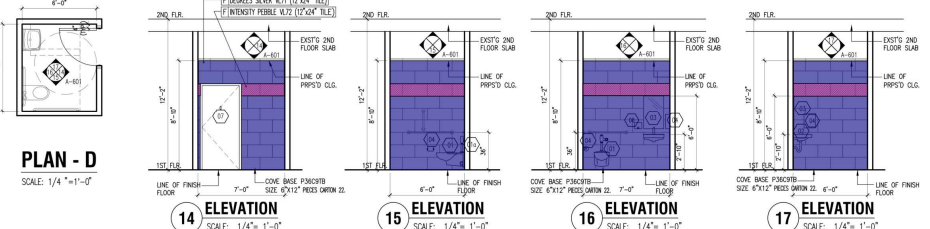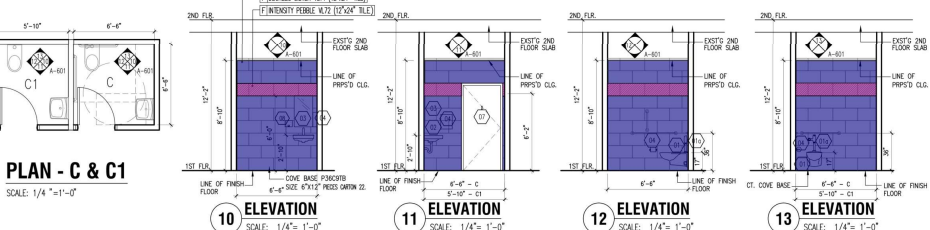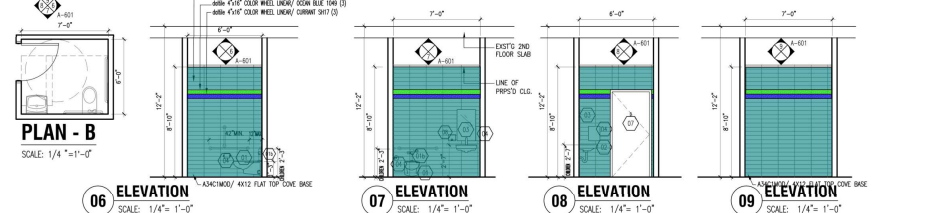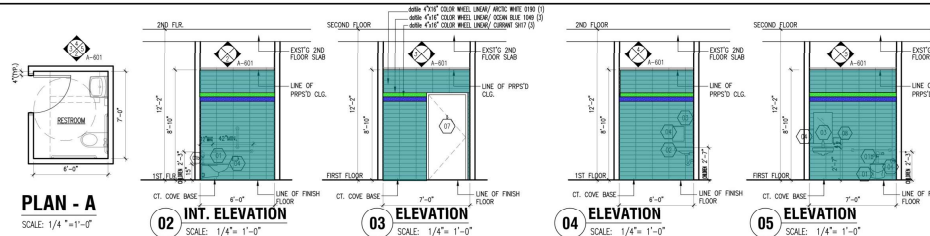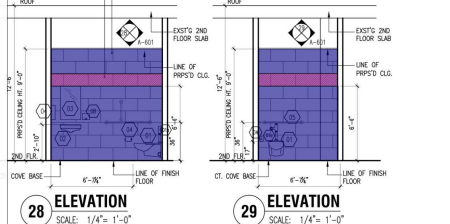
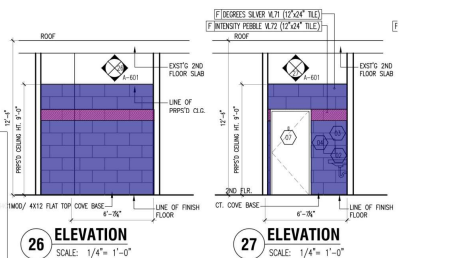
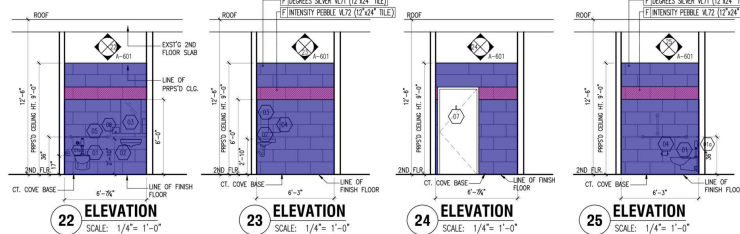
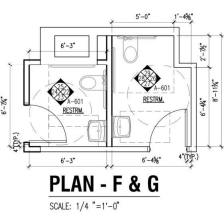
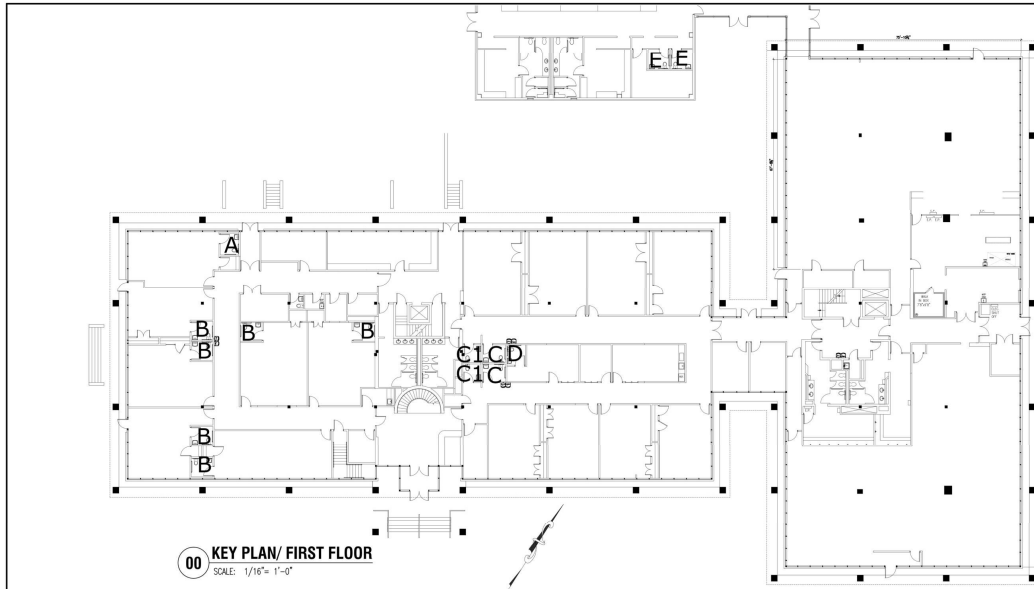


	Daltile 4"x16"	190.4 SQ FT
	Daltile 4"x16"	188.7 SQ FT
	Daltile 4"x16"	8.2 SQ FT
	Daltile 4"x16"	7.6 SQ FT
	Daltile 4"x16"	7.6 SQ FT
	Daltile 4"x16"	8.3 SQ FT
	12" x24" Degress Silver VL...	182.0 SQ FT
	12" x24" Degress Silver VL...	596.4 SQ FT
	12"x24" Intensity Pebble VL...	72.0 SQ FT
	12"x24" Intensity Pebble VL...	23.2 SQ FT
	12" x24" Degress Silver VL...	190.5 SQ FT
	12"x24" Intensity Pebble VL...	23.1 SQ FT

HERITAGE MADISON ARCHITECTURE, LLC
 Architecture Design Interiors
 1171 Madison Ave., Suite 201
 Paterson, N.J. 07653
 Tel: (973) 689 8780
 Fax: (862) 239 1888
 admin@hmadco.net www.hmadco.net

Project No: 2013
 Date: August 31, 2020
 Block: 3101
 Loc: 16
 Scale: AS NOTED
 Drawn By: -
 Checked By: -
 Project: PROPOSED SCHOOL
 NEWBORN - 12TH GRADE
 1700 Valley Road,
 Township of Wayne, New Jersey
 Client: -
 Drawing Title: Restroom Elevations,
 Fixture Schedule
 Set: N001A Alternator: RA
 NJ Lic: # 14036
 NY Lic: # 03042
 Drawing No: A-601
 © Heritage Madison Architecture, LLC

No. 11-30-22
 Date: 02-01-23
 Revision: DRAWINGS UPDATE
 CONSTRUCTION DRAWINGS

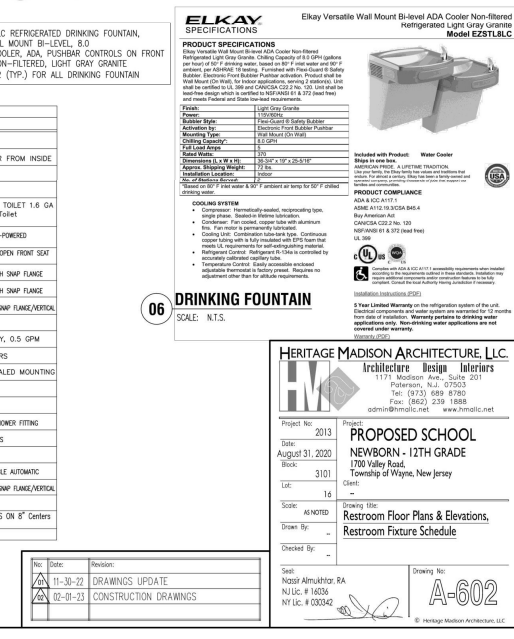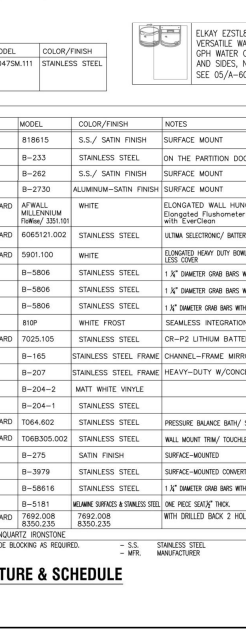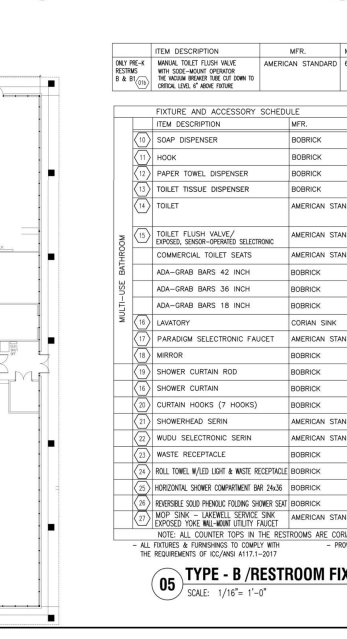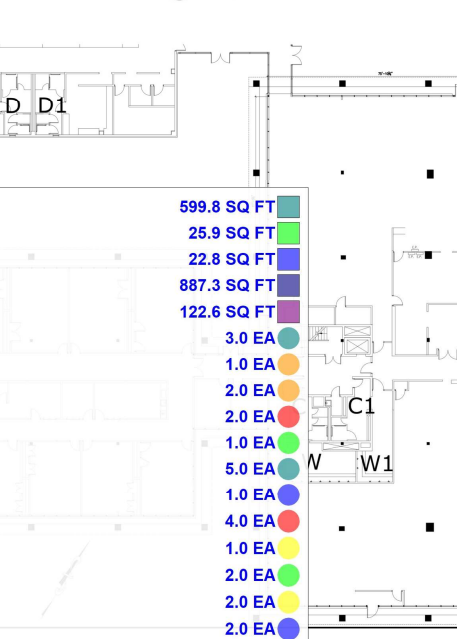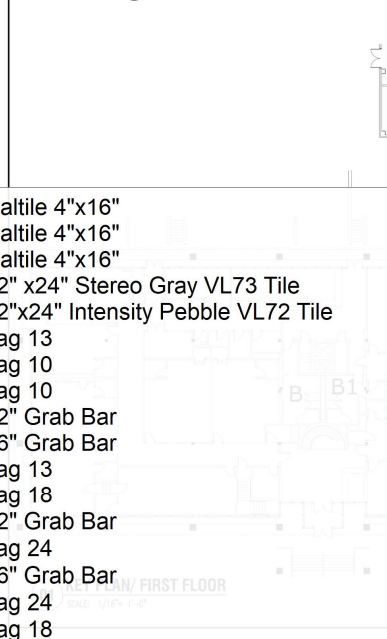

FIXTURE AND ACCESSORY SCHEDULE				
	ITEM DESCRIPTION	MFR.	MODEL	COL.
(10)	SOAP DISPENSER	BOBRICK	8186-15	S.S.
(11)	HOOK	BOBRICK	B-233	STA
(12)	PAPER TOWEL DISPENSER	BOBRICK	B-262	S.S.
(13)	TOILET TISSUE DISPENSER	BOBRICK	B-2730	WHF
(14)	TOILET	AMERICAN STANDARD	AT-3731	WHF
	TOILET FLUSH VALVE/ ELECTRIC 200-AMP. ELECTRIC	AMERICAN STANDARD	606512/1022	STA
	CORONAL TOILET SEATS	AMERICAN STANDARD	5901-100	WHF
	ADA-CRAB BARS 42 INCH	BOBRICK	B-5806	STA
	ADA-CRAB BARS 36 INCH	BOBRICK	B-5806	STA
	ADA-CRAB BARS 18 INCH	BOBRICK	B-5806	STA
	LAUATORY	CORIAN SINK	810P	WHF
	PARADOM SELECTRONIC FAUCET	AMERICAN STANDARDS	7025-105	STA
	MIRROR	BOBRICK	8-1165	STAIN
	SHOWER CURTAIN ROD	BOBRICK	B-207	STAIN
	SHOWER CURTAIN	BOBRICK	B-204-2	MATT
	CURTAIN HOOKS (7 HOOKS)	BOBRICK	B-204-1	STA
	SHOWERHEAD SERIN	AMERICAN STANDARD	1564-652	STA
	WUDU SELECTRONIC SERIN	AMERICAN STANDARD	1068305-002	STA
	WASTE RECEPTACLE	BOBRICK	B-279	STA
	ROLL TOWEL R/LED FLD & WASTE RECEPTACLE	BOBRICK	B-3175	STA
	HORIZONTAL SHOWER COMPARTMENT SH/ 24X36	BOBRICK	B-58616	STA
	REMOVABLE SUDS PENDING FOLDS SHOWER SH/ 24X36	BOBRICK	B-58616	STA
	WALL SH/ - LOCKABLE SERVICE SH/	AMERICAN STANDARD	7163-028	7163-028
	SH/ DRYED SH/ - MALLUM UTILITY FAUCET	AMERICAN STANDARD	8300-235	8300-235

NOTE: ALL COUNTER TOPS IN THE RESTROOMS ARE CORIAN/QUARTZ/GRANITE
 ALL FIXTURES & FURNISHINGS TO COMPLY WITH THE REQUIREMENTS OF TYPE-AB/1117-2010

PROVIDE BIDDING & SCHEDULE

05 **CEILING & B/RESTROOM FIXTURE & SCHEDULE**

SCALE: 1/16"=1'-0"

FINISH	NOTES
IN FINISH	SURFACE MOUNT
STEEL	ON THE PARTITION DOOR FROM INSIDE
IN FINISH	SURFACE MOUNT
SATIN FINISH	SURFACE MOUNT
	ELONGATED HALL WALL, HUNG TOILET 1.6 G.A Congloated Flushometer Toilet with Flush Valve
STEEL	ULTRIA SELECTRONIC/ BATTERY-POWERED
	ELONGATED HEAVY DUTY BOWL OPEN FRONT SEAT LESS COVER
STEEL	1 1/2" DIAMETER GRAB BARS WITH SNAP FLANGE
STEEL	1 1/2" DIAMETER GRAB BARS WITH SNAP FLANGE
STEEL	1 1/2" DIAMETER GRAB BARS WITH SNAP FLANGE/NOTIONAL
COST	SEAMLESS INTEGRATION
STEEL	OR-P2 LITHIUM BATTERY, 0.5 GPM
STEEL FRAME	CHANNEL-FRAME MIRRORS
STEEL FRAME	HEAVY-DUTY W/CONCEALED MOUNTING
E VINYL	
STEEL	
STEEL	PRESSURE BALANCE BATH/ SHOWER FITTING
STEEL	WALL MOUNT TRIM/ TOILESS
ISH	SURFACE-MOUNTED
	SURFACE-MOUNTED CONVERTIBLE AUTOMATIC
	1 1/2" DIAMETER GRAB BARS WITH SNAP FLANGE/NOTIONAL
S & STAINLESS STEEL	ONE PECE 60X2" THICK
	WITH DRILLED BACK 2 HOLES ON 8" Centers


- S.S. STAINLESS STEEL
- MFR. MANUFACTURER

















No.	Date:	Revision:	
26	11-30-72		DRAWINGS UPD
26	02-01-73		CONSTRUCTION

[illegible]

DRINKING FOUNTAIN SCALE: N.T.S.		© 2004 United Wastewater, an incorporation wholly owned subsidiary of United Wastewater, Inc. All rights reserved. No reproduction or translation without written permission. Wastewater permits in drinking water and wastewater applications are not intended for use in any other application. United Wastewater 11777 Madison Ave. Madison, NJ 07053 Tel: (862) 238 1800 Fax: (862) 238 1808 email: armin@united.net www.united.net	
HERITAGE MADISON ARCHITECTURE, LLC Architecture Interiors 		Project: _____ PROPOSED SCHOOL NEWBORN - 12TH GRADE 1780 Valley Road Township of Wayne, New Jersey Client: _____	
Project No: 2013 Date: August 31, 2020 Plot: 3101 Lot: 16 Scale: AS NOTED Drawn by: _____ Checked by: _____ Dated: _____ Notes: Nasser Alkhatib: RA N.L.U.C. # 14026 A.L.C. # 430032		Drawing title: _____ A-602 © Heritage Madison Architecture, LLC	

Project:	2013	Proposed School
Client:	Newborn - 12TH GRADE	
Address:	1780 Valley Road,	
Location:	Township of Wayne, New Jersey	
Date:	3/10/13	
Scale:	1/6"	
Status:	ARCHITECTED	
Title:	-	Restroom Floor Plans & Elevations,
Checked By:	-	Restroom Fixture Schedule.
Drawing No.:	A-602	
Drawn By:	Nazim Almurshid RA	
Check By:	N.L.C. / A.F.S.B.	
Date:	4/10/2012	

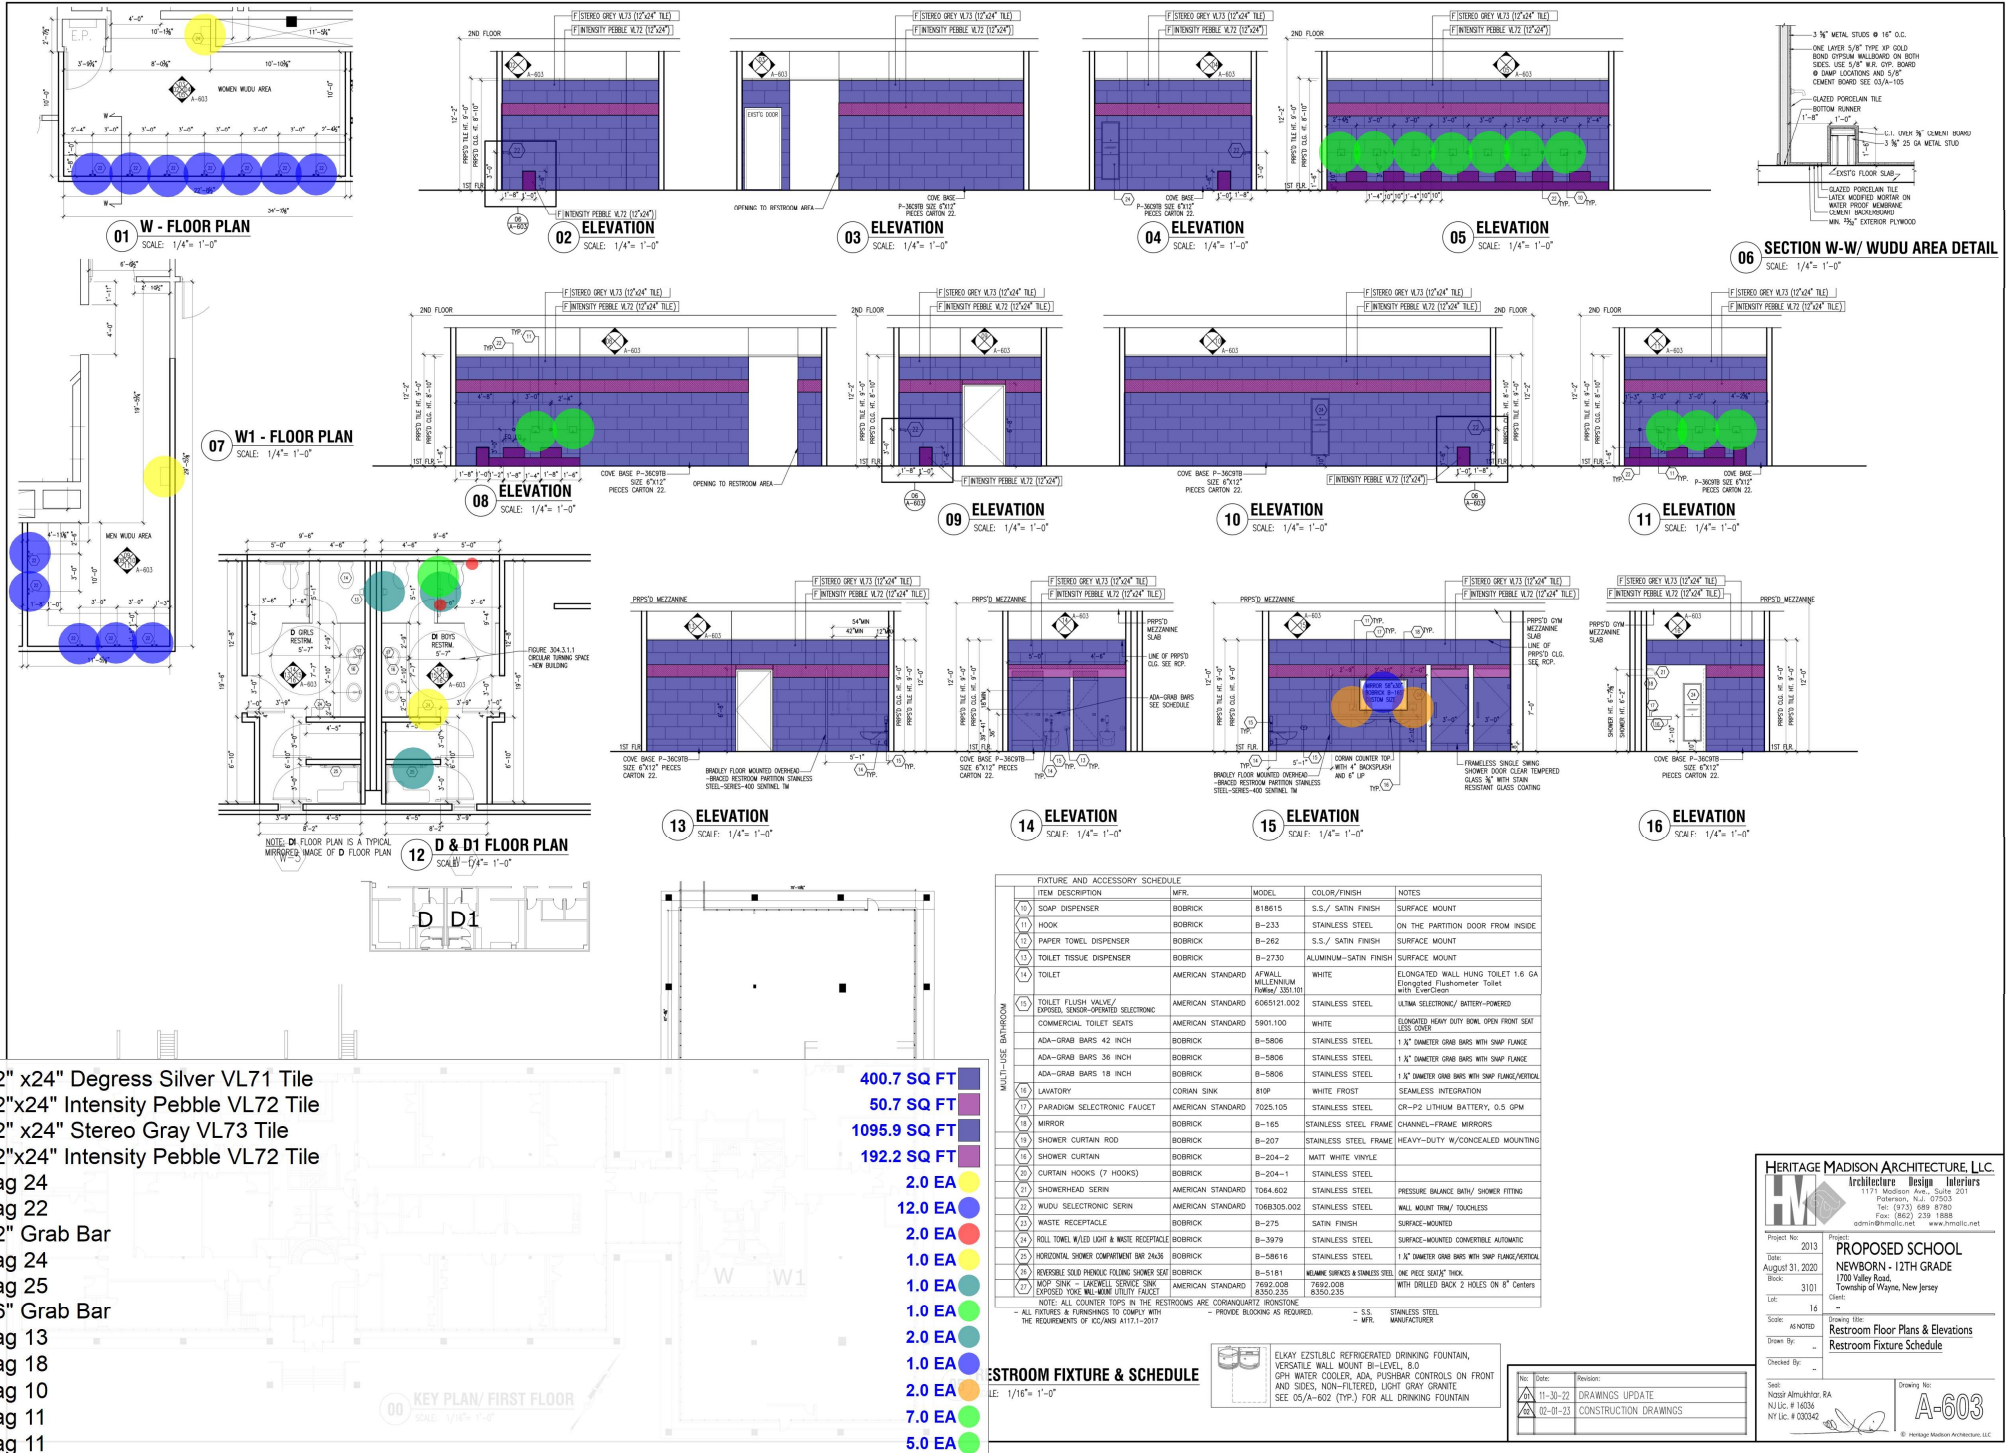

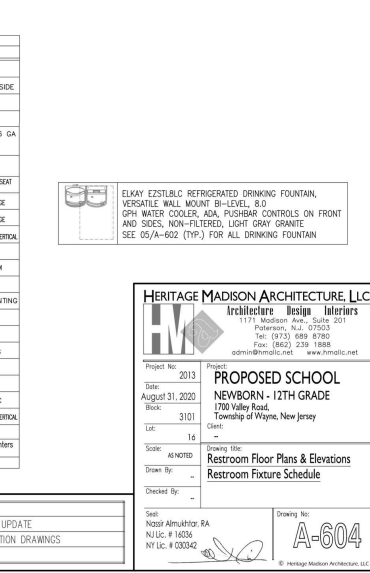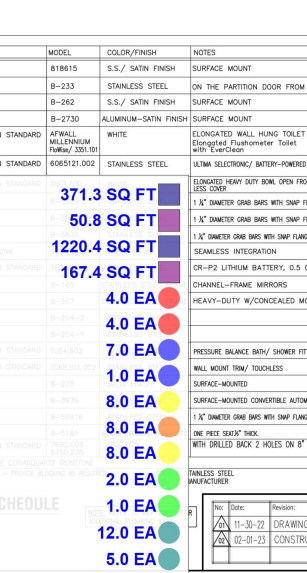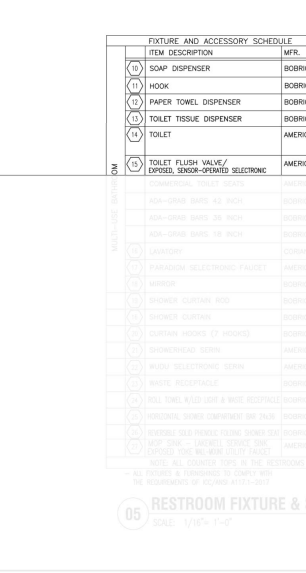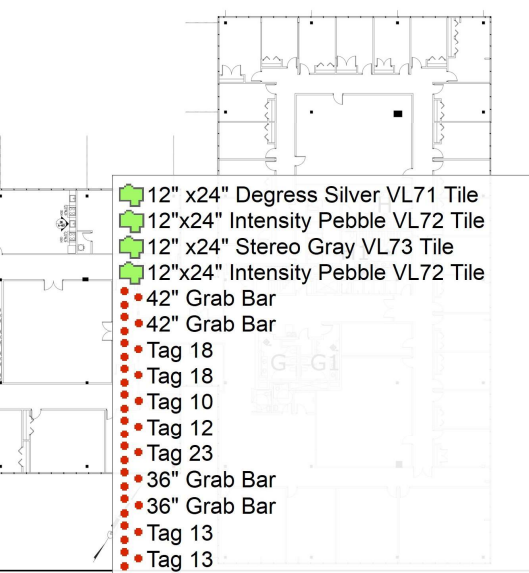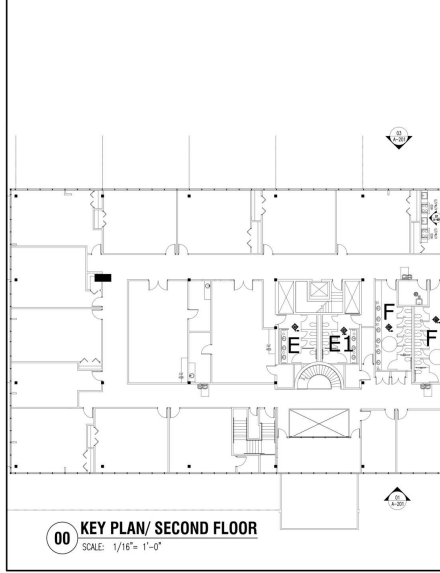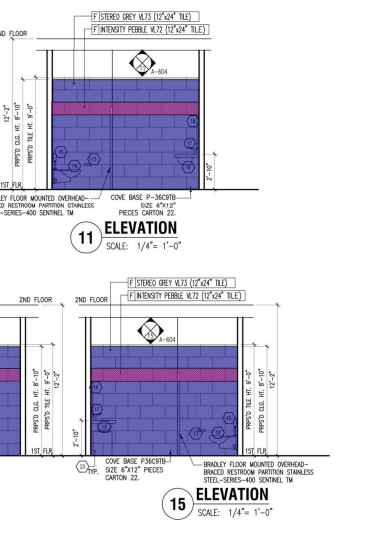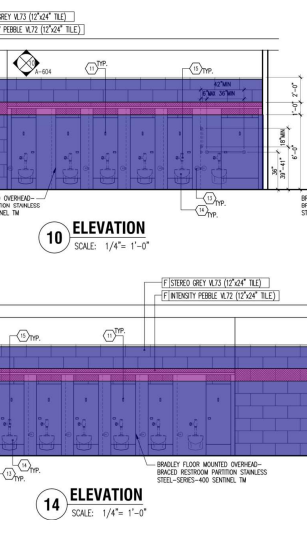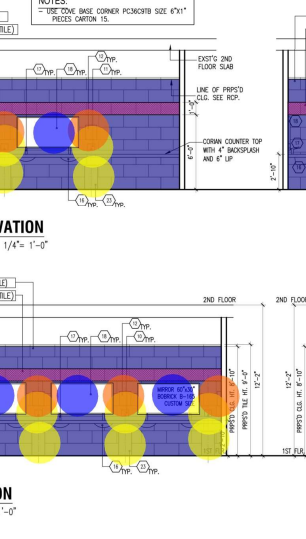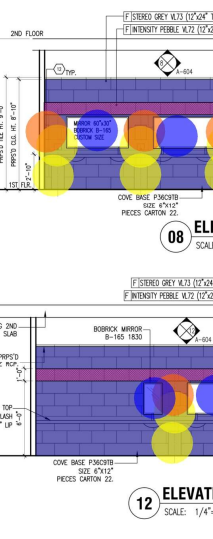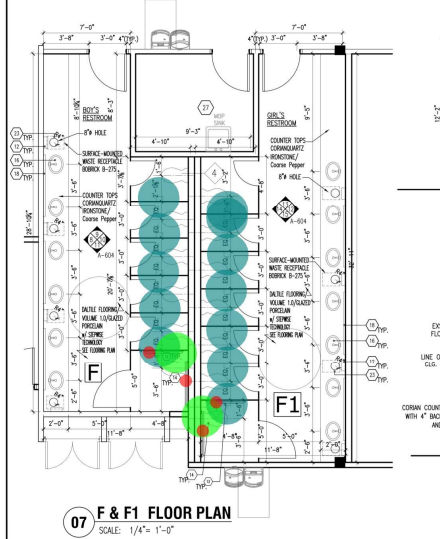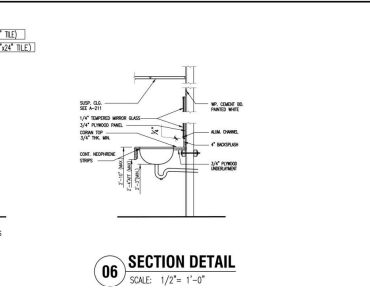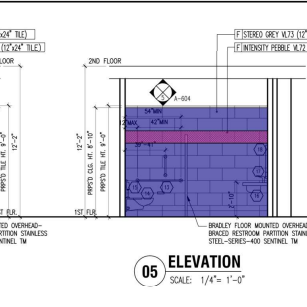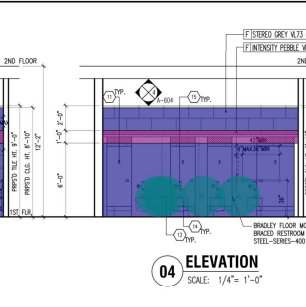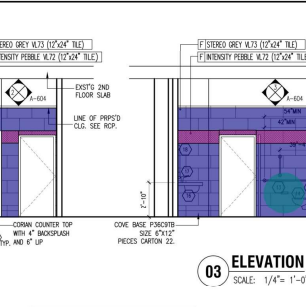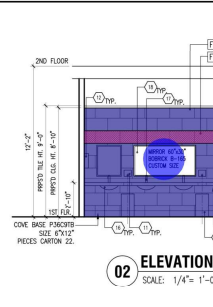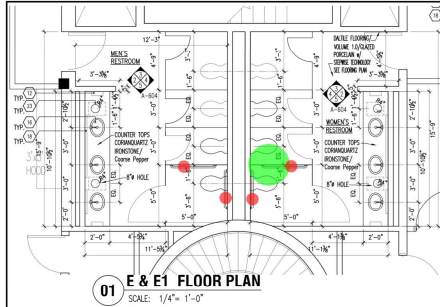

- 12" x24" Degress Silver VL71 Tile
- 12"x24" Intensity Pebble VL72 Tile
- 12" x24" Stereo Gray VL73 Tile
- 12"x24" Intensity Pebble VL72 Tile
- 42" Grab Bar
- 42" Grab Bar
- Tag 18
- Tag 18
- Tag 10
- Tag 12
- Tag 23
- 36" Grab Bar
- 36" Grab Bar
- Tag 13
- Tag 13

FIXTURE AND ACCESSORY SCHEDULE				
ITEM DESCRIPTION	MFR.	MODEL	COLOR/FINISH	NOTES
SOAP DISPENSER	BOBRICK	B18615	S.S. / SATIN FINISH	SURFACE MOUNT
HOOK	BOBRICK	B-233	STAINLESS STEEL	ON THE PARTITION DOOR FROM INSIDE
PAPER TOWEL DISPENSER	BOBRICK	B-262	S.S. / SATIN FINISH	SURFACE MOUNT
TOILET TISSUE DISPENSER	BOBRICK	B-2730	ALUMINUM-SATIN FINISH	SURFACE MOUNT
TOILET	AMERICAN STANDARD	AFWALL MILLENNium	WHITE	ELONGATED WALL HUNG TOILET 1.6 GPF
TOILET FLUSH VALVE / EXPOSED, SENSOR-OPERATED ELECTRONIC	AMERICAN STANDARD	6065121.002	STAINLESS STEEL	ULTRA SELECTRONIC / WATER-POWDER
				371.3 SQ FT
				50.8 SQ FT
				1220.4 SQ FT
				167.4 SQ FT
				4.0 EA
				4.0 EA
				7.0 EA
				1.0 EA
				8.0 EA
				8.0 EA
				8.0 EA
				2.0 EA
				1.0 EA
				12.0 EA
				5.0 EA


ELKAY EZSTLBC REFRIGERATED DRINKING FOUNTAIN, VERSATILE WALL MOUNT BI-LEVEL, 8.0 GPM WATER COOLER, ADA, PUSH-BAR CONTROLS ON FRONT AND SIDES, NON-FILTERED, LIGHT GRAY GRANITE SEE 05/A-602 (TYP.) FOR ALL DRINKING FOUNTAIN

HERITAGE MADISON ARCHITECTURE, LLC
Architecture • Design • Interiors
1171 Madison Ave., Suite 201
Parsippany, NJ 07053
Tel: (973) 689 8780
Fax: (973) 239 1888
adam@hmadiso.com www.hmadiso.net

Project No: 2013
Date: August 31, 2020
Block: 3101
Client: NEWBORN - 12TH GRADE
Township of Wayne, New Jersey

Project: PROPOSED SCHOOL
Restroom Floor Plans & Elevations
Restroom Fixture Schedule

Scale: AS NOTED
Drawing Title: Restroom Floor Plans & Elevations
Drawing No: A-604

 

05 RESTROOM FIXTURE & SCHEDULE
SCALE: 1/16" = 1'-0"

HERITAGE MADISON ARCHITECTURE, LLC.
Architecture Design Interiors
 1171 Madison Ave., Suite 201
 Paterson, N.J. 07653
 Tel: (973) 689 8780
 Fax: (862) 239 1888
 admin@hmalic.net www.hmalic.net


Lot:	16	Client:	-
Scale:	AS NOTED	Drawing title:	Restroom Floor Plans & Elevations
Drawn By:	-		Restroom Fixture Schedule
Checked By:			

Checked by: _____

Seal: Nassir Almkhitar, RA
NJ Lic. # 16036
NY Lic. # 030342

Drawing No: A-605

© Harman Machine Architecture, LLC

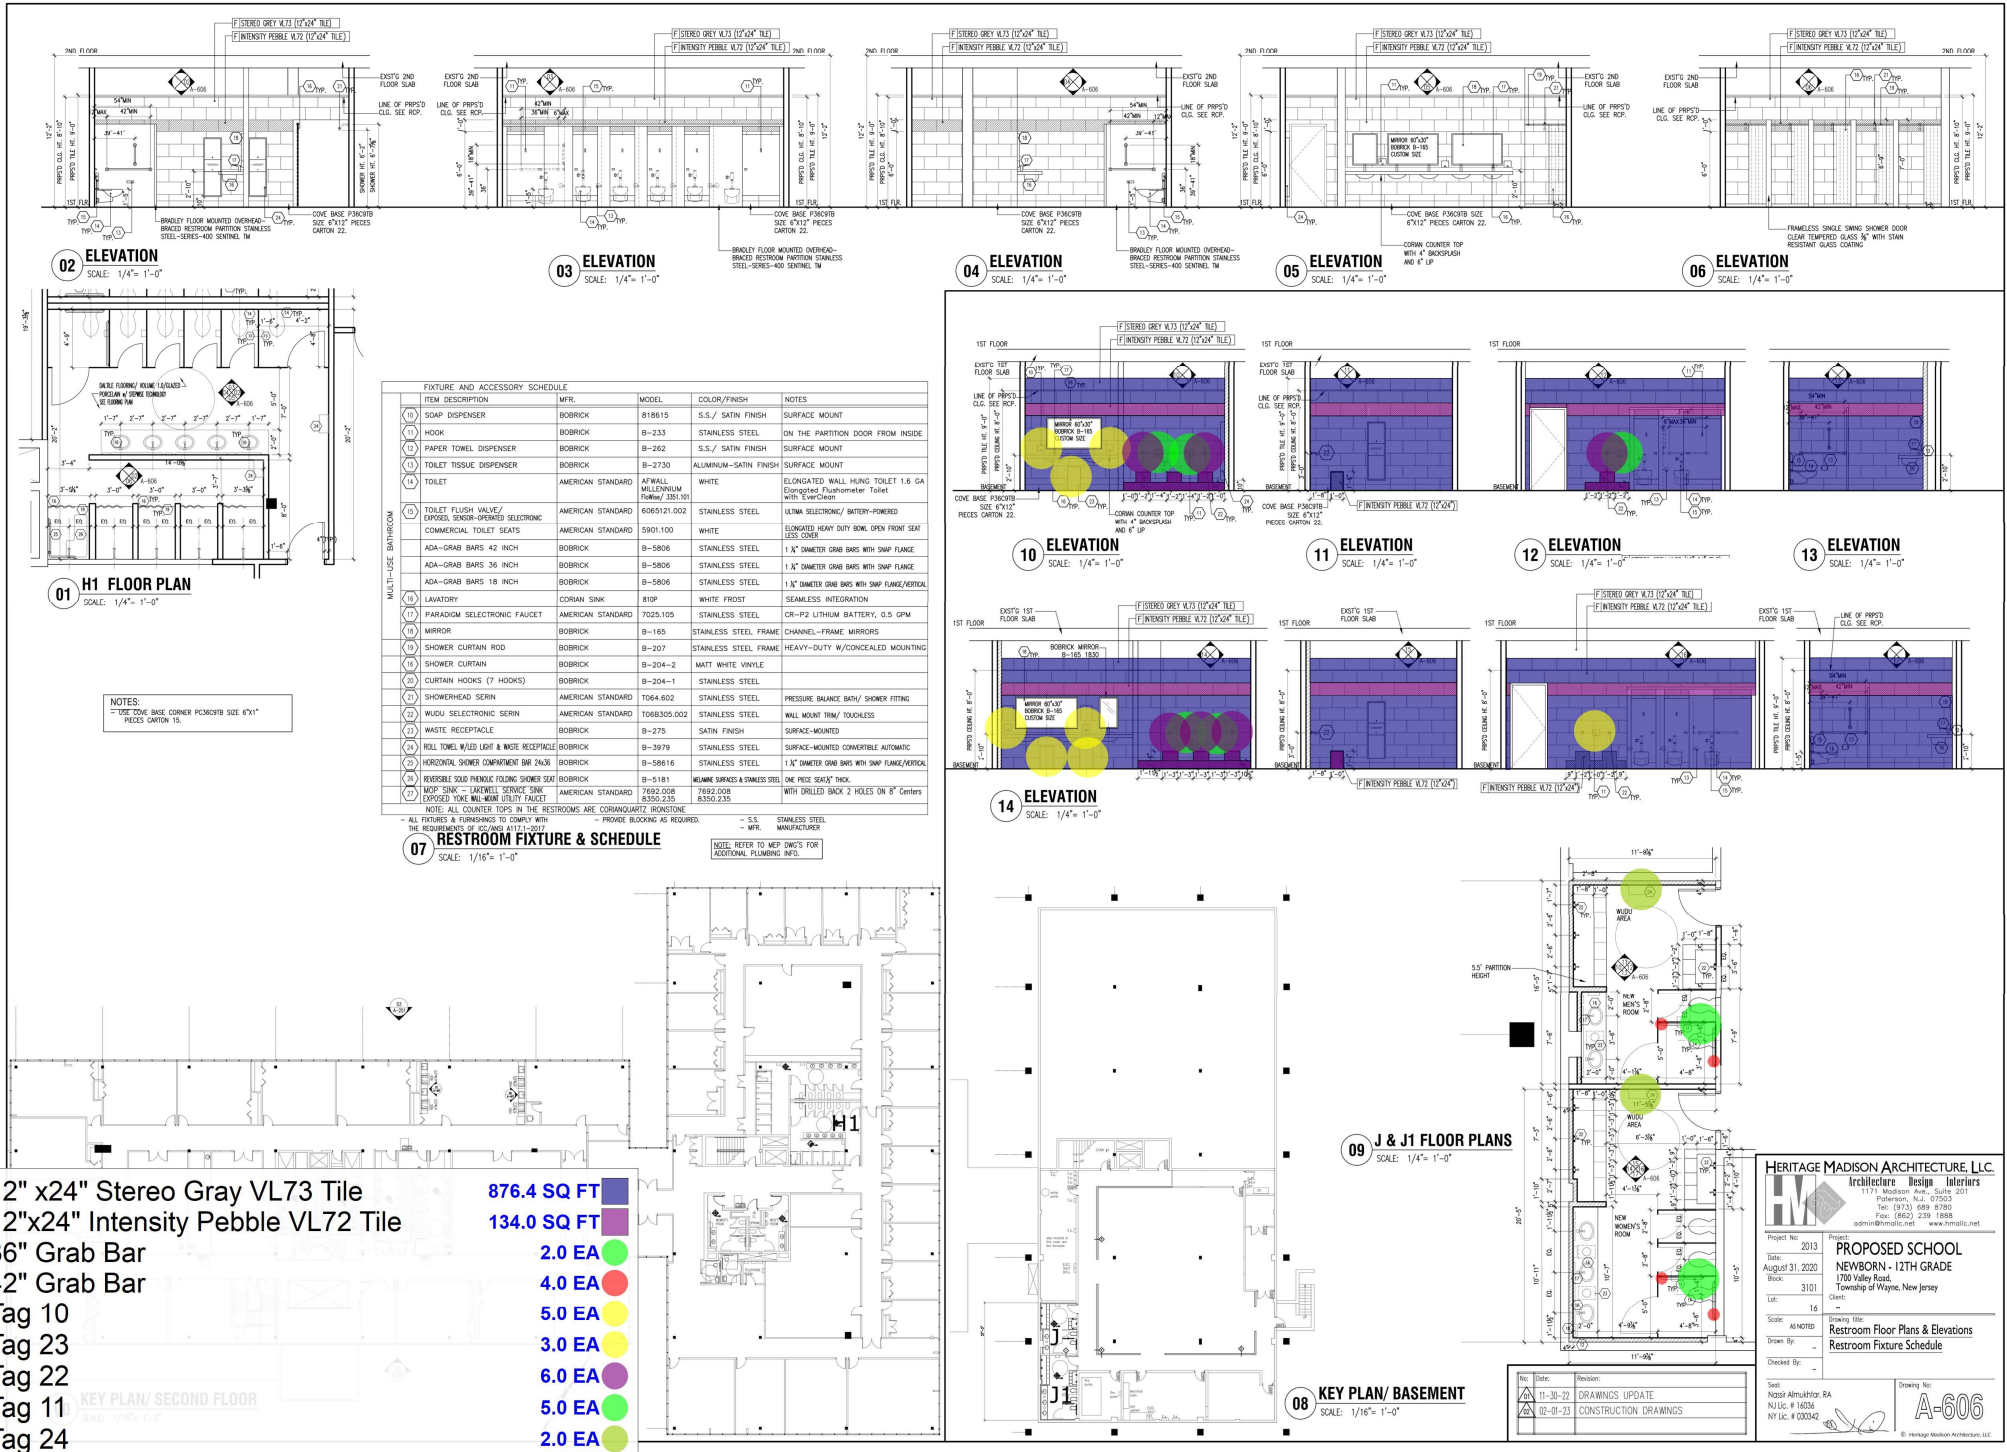



DESCRIPTION	UNIT	QUANTITY	WASTAGE	QUANTITY W/ WASTAGE	UNIT MANHOUR	HOURLY WAGE	LABOR COST	MAT. COST	UNIT COST	SUBTOTAL
FLOORING										
FLOORING										\$ 353,514
Gym Flooring By Actions Floors - Synthetic Floors-Action Herculan MF	SF	6622	10%	7285	0.080	\$ 92.38	\$ 7.39	\$ 3.00	\$ 10.39	\$ 75,689
CR: Armstrong LVT-Luxury Flooring	SF	10658	10%	11724	0.012	\$ 92.38	\$ 1.11	\$ 2.56	\$ 3.67	\$ 43,011
ENT: Armstrong LVT-Luxury Flooring	SF	839	10%	923	0.012	\$ 92.38	\$ 1.11	\$ 2.56	\$ 3.67	\$ 3,385
F1-1: Armstrong Vinyl Composite Tile Flooring (Standard) - Size: 12"x12"	SF	7301	10%	8031	0.012	\$ 92.38	\$ 1.11	\$ 2.56	\$ 3.67	\$ 29,462
F1-2: Armstrong Vinyl Composite Tile Flooring (Standard) - Size: 12"x12"	SF	1528	10%	1681	0.012	\$ 92.38	\$ 1.11	\$ 2.56	\$ 3.67	\$ 6,166
F1-3: Armstrong Vinyl Composite Tile Flooring (Standard) - Size: 12"x12"	SF	400	10%	440	0.012	\$ 92.38	\$ 1.11	\$ 2.56	\$ 3.67	\$ 1,614
F1-4: Armstrong Vinyl Composite Tile Flooring (Standard) - Size: 12"x12"	SF	4089	10%	4498	0.012	\$ 92.38	\$ 1.11	\$ 2.56	\$ 3.67	\$ 16,500
F1-5: Daltile Glazed Porcelain Flooring (Volume 1.0) - Size: 12"x24"	SF	5861	10%	6448	0.025	\$ 92.38	\$ 2.31	\$ 4.39	\$ 6.70	\$ 43,196
F1-6: Daltile Glazed Colorbody Porcelain Mosaics Flooring (Keystone) - Size: 2"x4"	SF	723	10%	795	0.031	\$ 92.38	\$ 2.86	\$ 5.95	\$ 8.81	\$ 7,007
F1-7: Daltile Glazed Porcelain Flooring (Volume 1.0) - Size: 12"x24"	SF	2517	10%	2769	0.025	\$ 92.38	\$ 2.31	\$ 4.39	\$ 6.70	\$ 18,551
F2-1: Armstrong Vinyl Composite Tile Flooring (Standard) - Size: 12"x12"	SF	11573	10%	12731	0.012	\$ 92.38	\$ 1.11	\$ 2.56	\$ 3.67	\$ 46,703
F2-2: Armstrong Vinyl Composite Tile Flooring (Standard) - Size: 12"x12"	SF	1063	10%	1170	0.012	\$ 92.38	\$ 1.11	\$ 2.56	\$ 3.67	\$ 4,291
F2-3: Daltile Glazed Porcelain Flooring (Volume 1.0) - Size: 12"x24"	SF	3047	10%	3351	0.025	\$ 92.38	\$ 2.31	\$ 4.39	\$ 6.70	\$ 22,453
F2-4: Armstrong Vinyl Composite Tile Flooring (Standard) - Size: 12"x12"	SF	289	10%	318	0.012	\$ 92.38	\$ 1.11	\$ 2.56	\$ 3.67	\$ 1,167
F2-5: Shawcontract Carpet Tile - Size: 24x24	SF	1152	10%	1267	0.011	\$ 92.38	\$ 1.02	\$ 2.51	\$ 3.53	\$ 4,467
F2-6: Shawcontract Carpet Tile - Size: 24x24	SF	4623	10%	5085	0.011	\$ 92.38	\$ 1.02	\$ 2.51	\$ 3.53	\$ 17,930
Duplex Receptacle Isolated Ground	EA	1	0%	1	0.492	\$ 105.54	\$ 51.96	\$ 11.43	\$ 63.39	\$ 63.39
Exterior Duplex Receptacle GFI & WP	EA	16	0%	16	0.514	\$ 105.54	\$ 54.23	\$ 23.47	\$ 77.70	\$ 1,243.22
Single Receptacle	EA	45	0%	45	0.395	\$ 105.54	\$ 41.65	\$ 5.80	\$ 47.45	\$ 2,135.15
Single Receptacle Floor Mounted	EA	6	0%	6	0.395	\$ 105.54	\$ 41.65	\$ 5.80	\$ 47.45	\$ 284.69
Voice Outlet	EA	3	0%	3	0.392	\$ 105.54	\$ 41.40	\$ 5.70	\$ 47.10	\$ 141.31
Vacancy Sensor	EA	55	0%	55	0.872	\$ 105.54	\$ 91.98	\$ 54.49	\$ 146.47	\$ 8,055.97



1 RENOVATED 1ST FLOOR FINISH PLAN

SCALE: 1/8" = 1'-0"

0 4 8

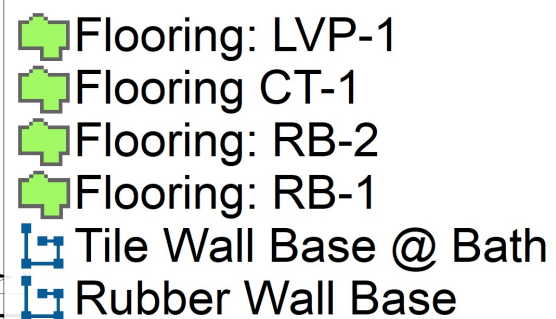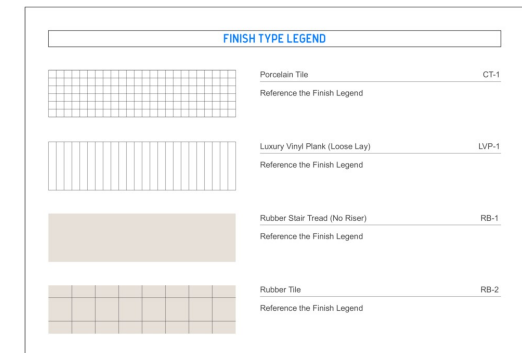

13869.3 SQ FT	Red
1470.7 SQ FT	Green
702.7 SQ FT	Purple
179.5 SQ FT	Cyan
764.8 FT	Red
309.9 FT	Yellow

FOR PRELIMINARY PRICING

1 CEVIAN DESIGN LAB JOB #
2 2002
3
4 ISSUED BY
5 CEVIAN DESIGN LAB, LLC
6
7 ISSUED DATE
8 14/24
9
10 COPYRIGHT
11 CEVIAN DESIGN LAB, LLC
12

13 SHEET TITLE
14 FINISH PLANS
15

16 OF 20

17 SHEET TITLE
18

BERRY COLLEGE
THOMAS BERRY DORM RENOVATION
2277 MARTHA BERRY HWY. NW
MOUNT BERRY, GA 30149

D1.01

DESCRIPTION	UNIT	QUANTITY	WASTAGE	QUANTITY W/ WASTAGE	UNIT MANHOUR	HOURLY WAGE	LABOR COST	MAT. COST	UNIT COST	SUBTOTAL
FLOORING										
FLOORING										\$ 12,789
T-1: Porcelain Floor Tile - Manufacturer: Crossville - Color: Blox 2.0- Sea Otter - Size: 12 x 24	SF	112	10%	123	0.035	\$ 28.52	\$ 1.00	\$ 4.10	\$ 5.10	\$ 627
Sealed Concrete - Manufacturer: WR Meadows - Color: Clear - Style: Liqui-hard & Bellatrix	SF	3804	10%	4185	0.030	\$ 28.52	\$ 0.86	\$ 1.20	\$ 2.06	\$ 8,602
WALL TILES										
T1: Porcelain Tile - Manufacturer: Crossville - Color: Blox 2.0- Sea Otter - Size: 12 x 24	LF	137	10%	150	0.089	\$ 28.52	\$ 2.54	\$ 2.55	\$ 5.09	\$ 765
T-2: Porcelain Tile - Manufacturer: Crossville - Color: Blox 2.0- Slinky - Size: 12 x 24	SF	269	10%	296	0.089	\$ 28.52	\$ 2.54	\$ 2.55	\$ 5.09	\$ 1,504
T-3: Porcelain Tile - Manufacturer: Crossville - Color: Blox 2.0- Blue Suede Shoes - Size: 12 x 24	SF	42	10%	46	0.089	\$ 28.52	\$ 2.54	\$ 2.55	\$ 5.09	\$ 235
T-4: Porcelain Tile - Manufacturer: Crossville - Color: Blox 2.0- I See The Moon - Size: 6 x 6	SF	18	10%	20	0.089	\$ 28.52	\$ 2.54	\$ 2.55	\$ 5.09	\$ 101
WOODEN BASE										
1x6 PT Wood Base	LF	157	10%	173	0.031	\$ 28.52	\$ 0.88	\$ 1.01	\$ 1.90	\$ 327
TILE BASE										
T1: 6"H Tile Base - Manufacturer: Crossville - Color: Blox 2.0- Sea Otter - Size: 6 x 12	LF	23	10%	25	0.018	\$ 28.52	\$ 0.51	\$ 3.60	\$ 4.11	\$ 104
B1: 6"H Tile Cove Base - Manufacturer: Crossville - Color: Blox 2.0- Slinky Cove Base - Size: 6 x 12	LF	57	10%	62	0.018	\$ 28.52	\$ 0.51	\$ 3.60	\$ 4.11	\$ 257
TRANSITION STRIP										
Metal Transition Strip	LF	86	10%	95	0.036	\$ 28.52	\$ 1.03	\$ 1.80	\$ 2.83	\$ 267